


This drawing is © Copyright of Etex Group. It must not be reproduced or altered in any part. This information is supplied in good faith but no liability can be accepted for any loss or damage resulting from use. Cedral and logos are trademarks of Etex NV or an affiliate thereof. Any use without authorisation is strictly prohibited and may violate trademark laws.

Drawing Title - Valley Detail Ventilated
LR Breather Membrane Counter Battened

Breather membranes (Low Resistant) Must be counter battened as per requirements of BS 5250:2011, See BS 5534, S.R. 82:2017 for best code of practice

Cedral Slates - With (LR) Breather Membrane

Rev. ...

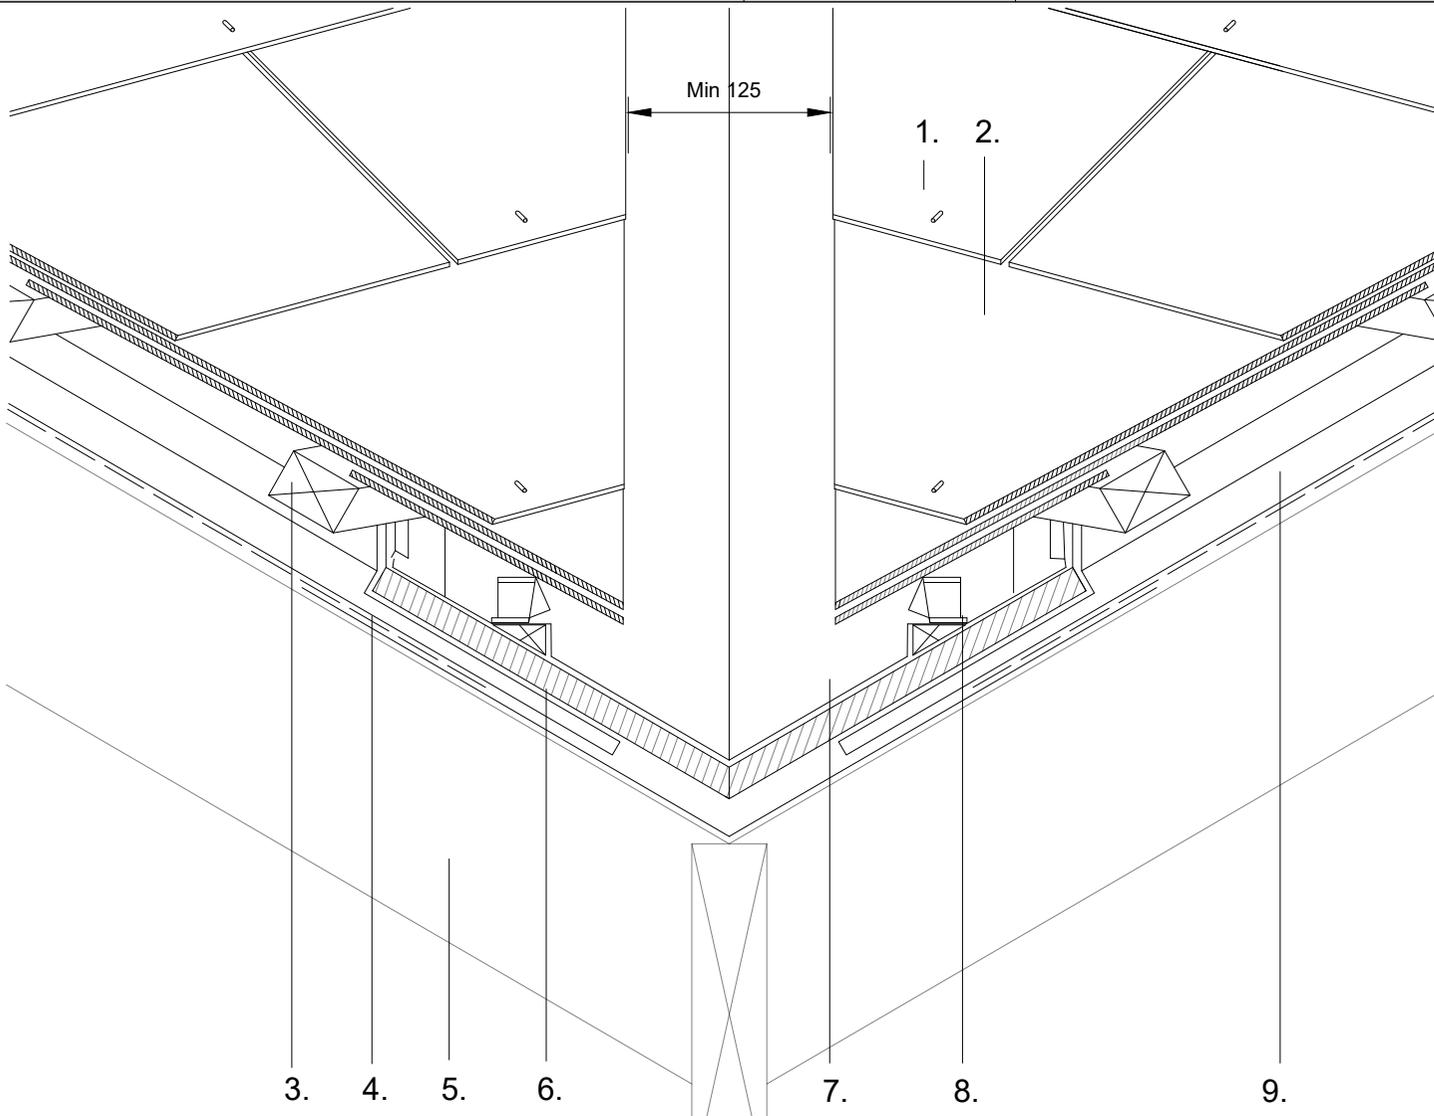

Notes and Specifications

1. Cedral Fibre Cement slates
2. Cedral Fibre Cement double-width slates, cut to suit
3. Slating battens with ends bearing onto edge of valley board.
4. Underlay
5. Truss/Rafter
6. 19mm thick valley board
7. Metal gutter lining
8. Valley fillet - Top of fillet to be level with top of slating battens
9. Counterbatten notched to receive valley board. Stop counterbatten back short of valley rafter to allow for underlay drainage path

Double-width slates to be used where required. Fix with 3 no. Tegral copper nails and 2 no. Tegral crampions, where possible.