

Drawing Title - Parapet Eave With Over Fascia Ventilation


Cedral Slates - With (LR) Breather Membrane

Scale NTS

Breather membranes (Low Resistent) Must be counter battened as per requirements of BS 5250:2011, See BS 5534, S.R. 82:2017 for best code of practice

Rev. ...

This drawing is © Copyright of Etex Group. It must not be reproduced or altered in any part.
This information is supplied in good faith but no liability can be accepted for any loss or damage resulting from use.
Cedral and logos are trademarks of Etex NV or an affiliate thereof. Any use without authorisation is strictly prohibited and may violate trademark laws.

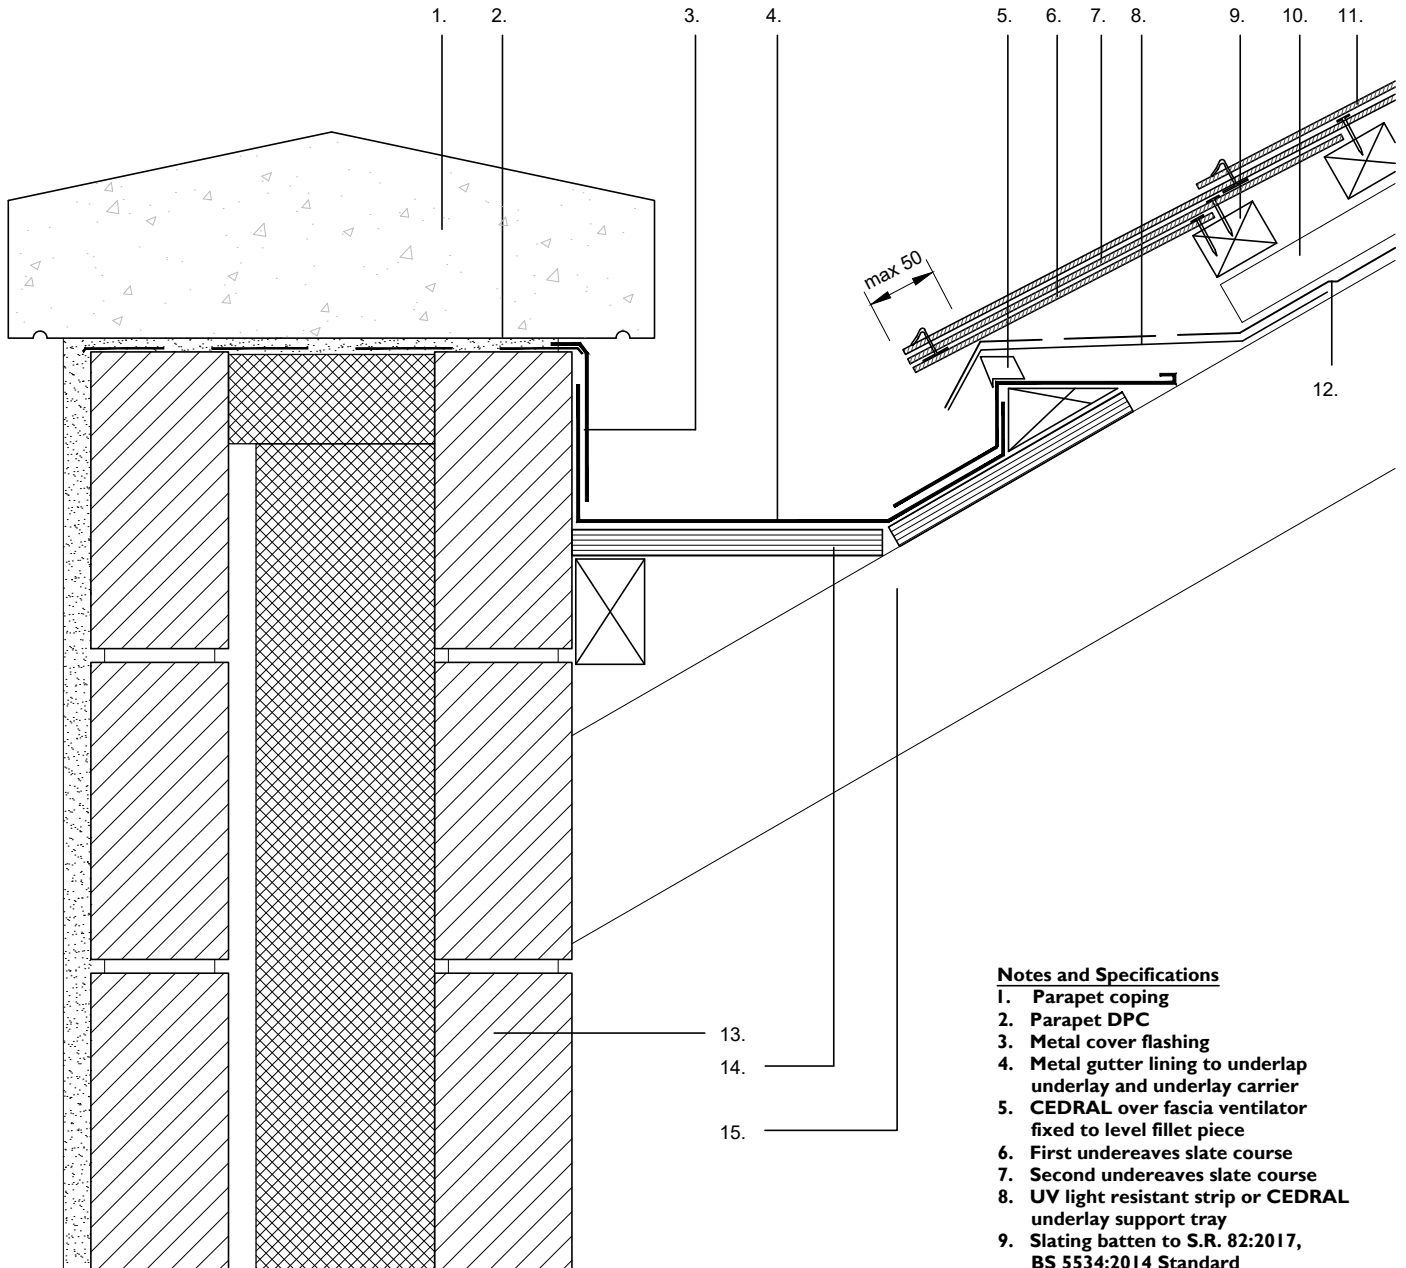

Notes and Specifications

1. Parapet coping
2. Parapet DPC
3. Metal cover flashing
4. Metal gutter lining to underlap underlay and underlay carrier
5. CEDRAL over fascia ventilator fixed to level fillet piece
6. First undereaves slate course
7. Second undereaves slate course
8. UV light resistant strip or CEDRAL underlay support tray
9. Slating batten to S.R. 82:2017, BS 5534:2014 Standard
10. Counterbatten to S.R. 82:2017, BS 5534:2014 Standard
11. CEDRAL Thrutone/Rivendale/Supercem slates
12. CEDRAL VENTEX Breather Membrane (LR)
13. External cavity wall
14. Metal gutter support lining
15. Rafter/Truss

All slates to be fixed and counter battens to be installed in accordance with S.R. 82:2017, BS5534:2014, BS8000-6:2013. Applicable to Cedral Thrutone Endurance, Rivendale & Supercem Slates.

For further information, please contact;

Website: www.cedral.world

Email: support.ireland@etexgroup.com

Tel: +.353 (059) 8631316.

Etex Ireland Ltd. Kilkenny Road, Athy, Ireland R14 VN84.